

0.15

1450 W

1430 W


1440 W

1420 W

1420 W

1420 W

Grzejnik ele  
Qc - 18850 W

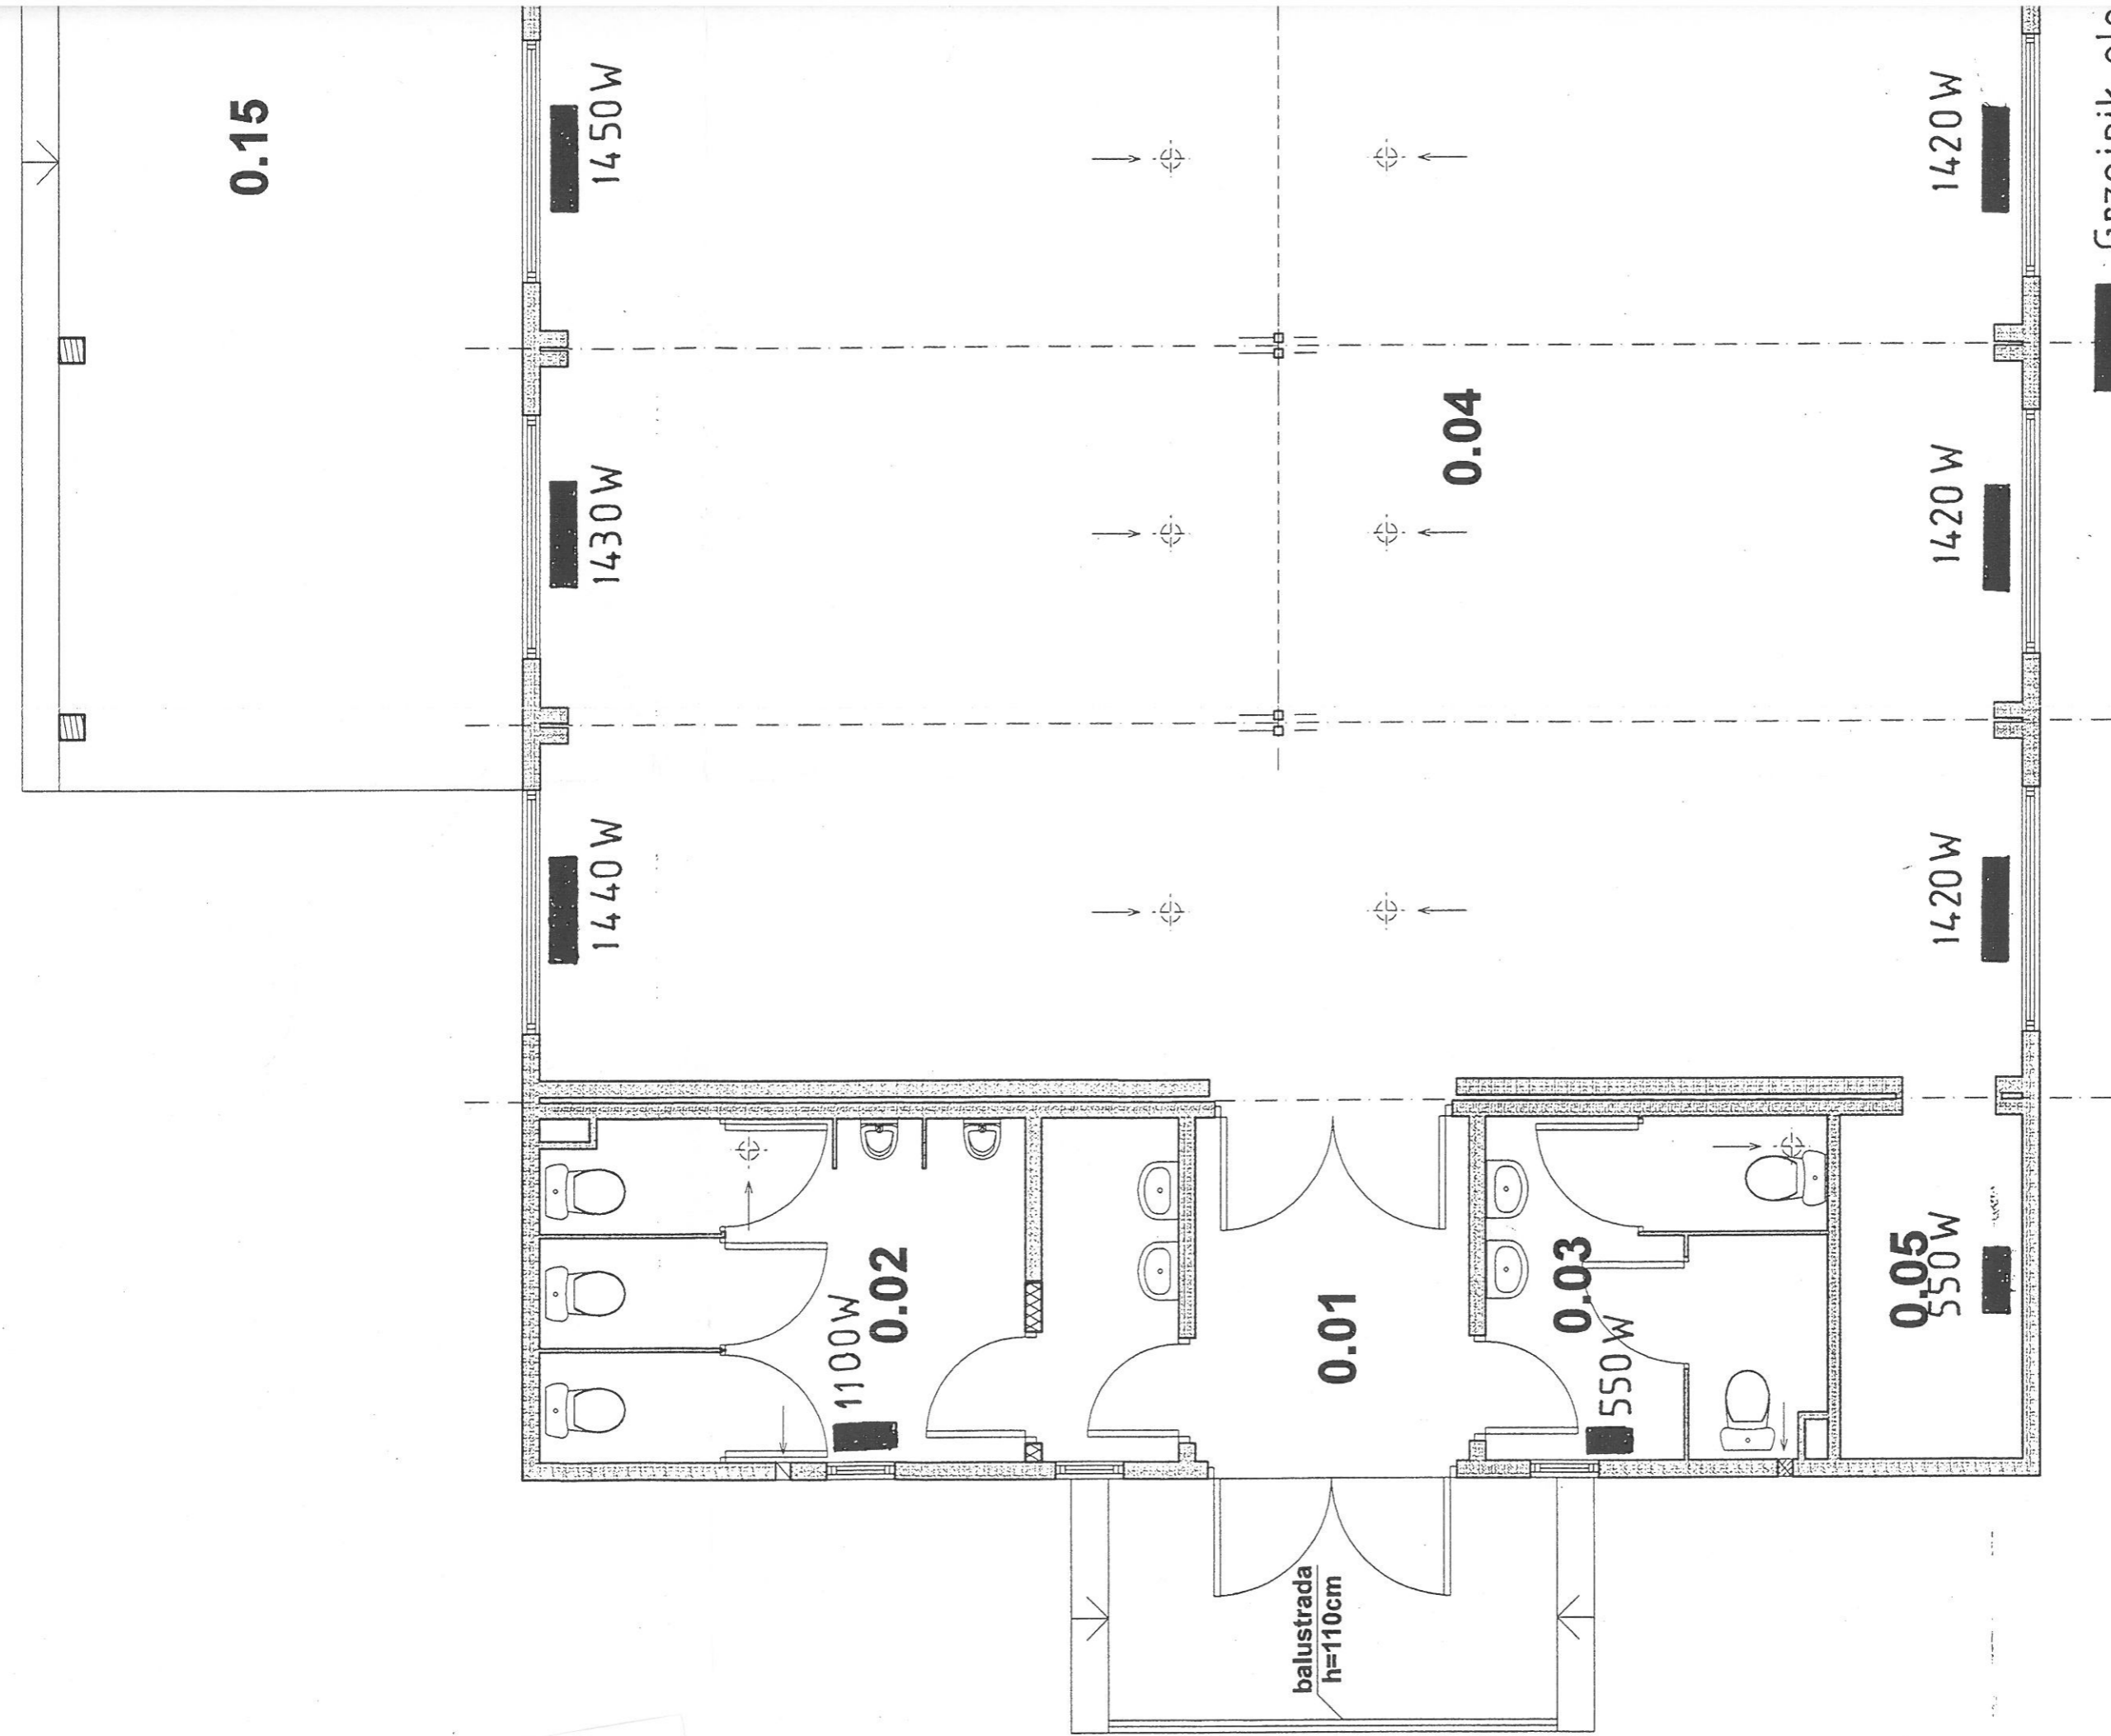

1100 W  
0.02

0.01

550 W  
0.03

550 W  
0.05

balustrada  
h=110cm